


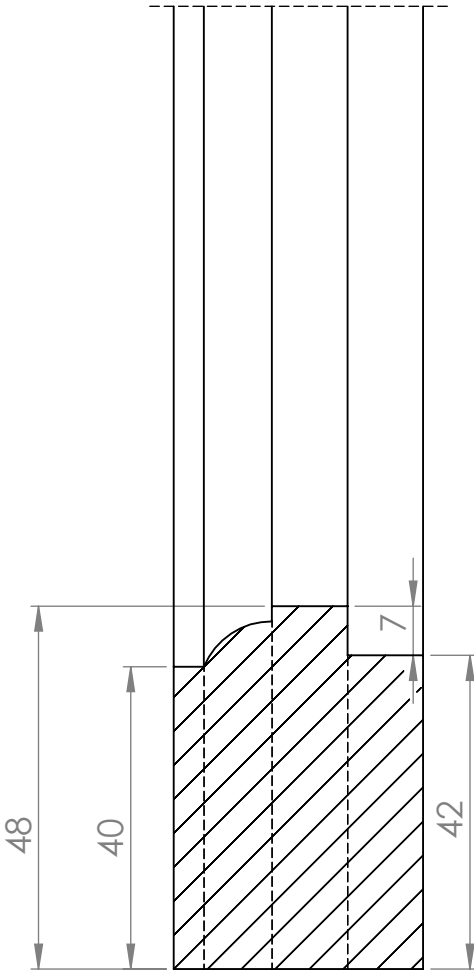
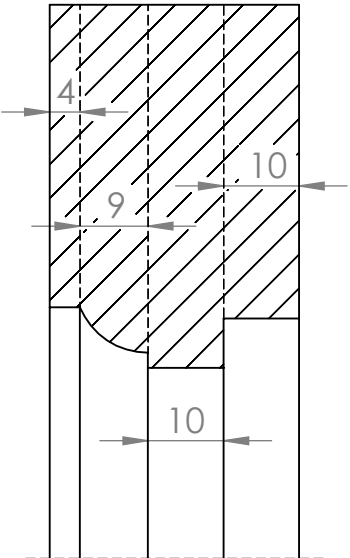
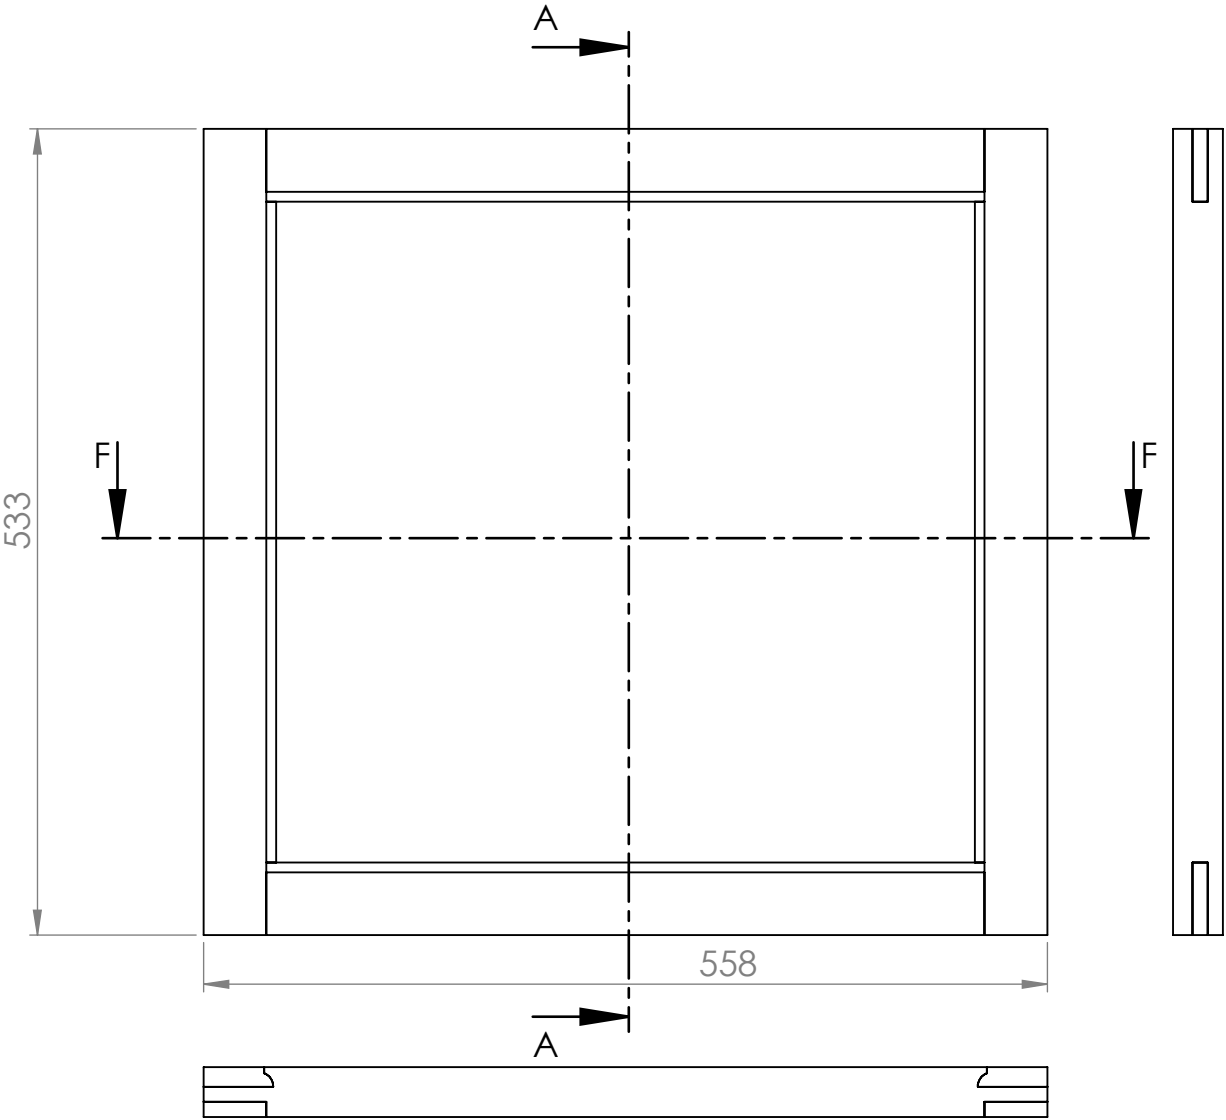
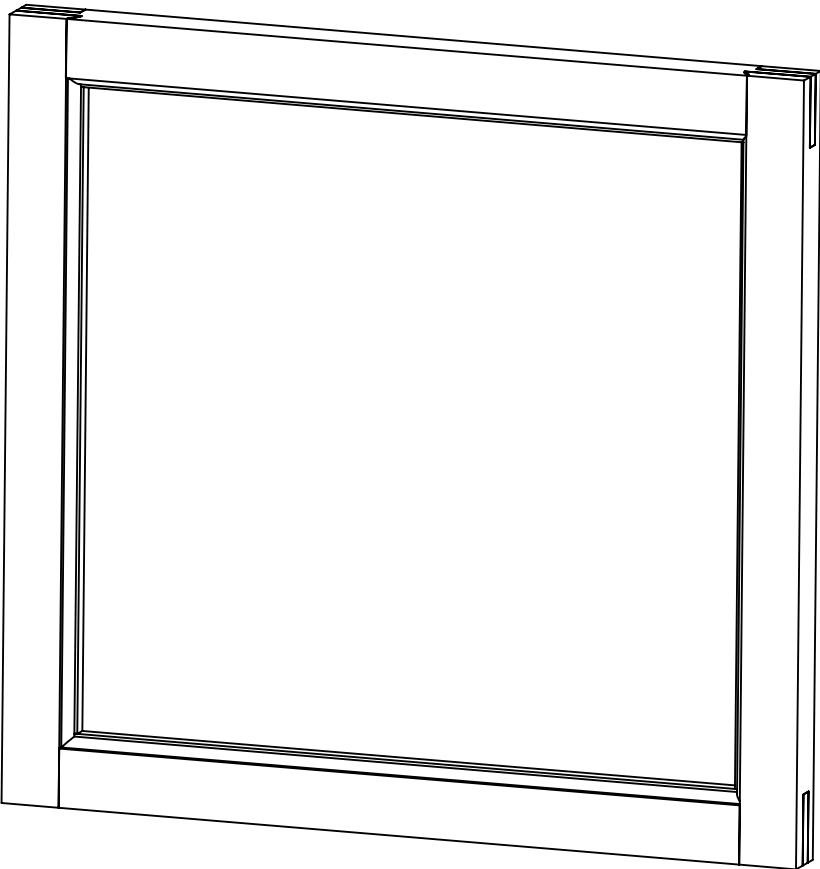
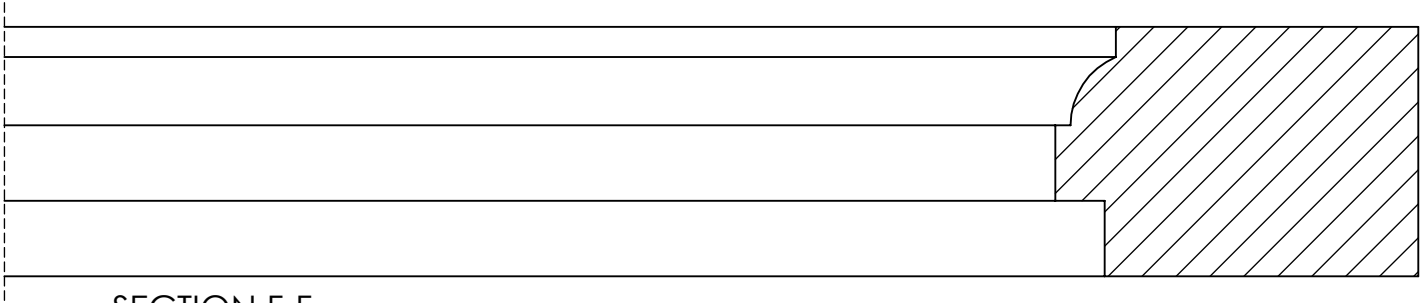


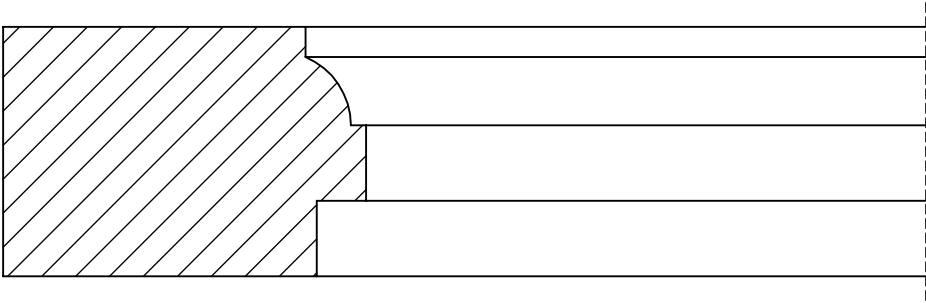


SECTION A-A
SCALE 1 : 1

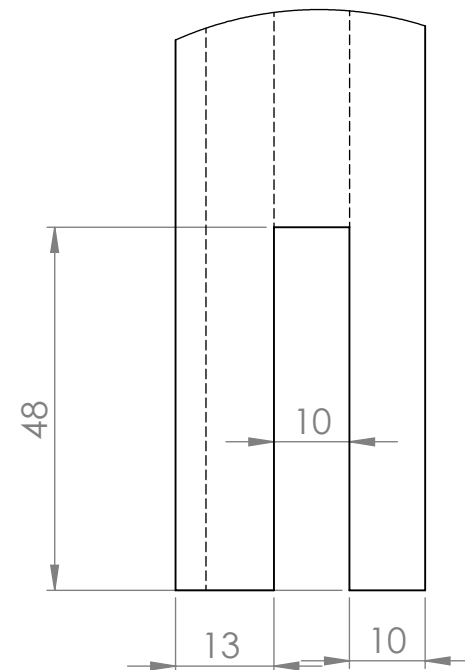


SECTION F-F
SCALE 1 : 1

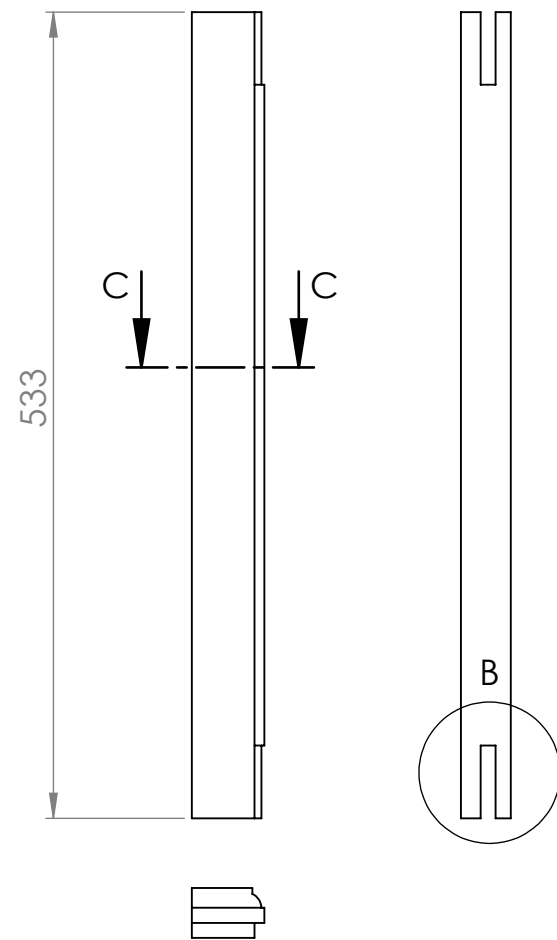

DETAIL B
SCALE 1 : 1

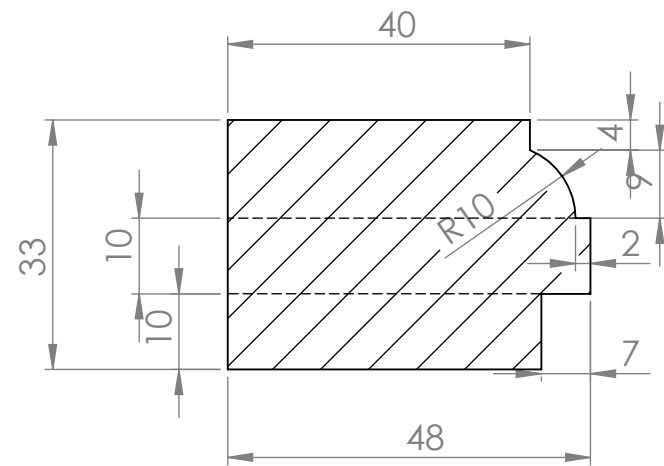

SECTION C-C
SCALE 1 : 1

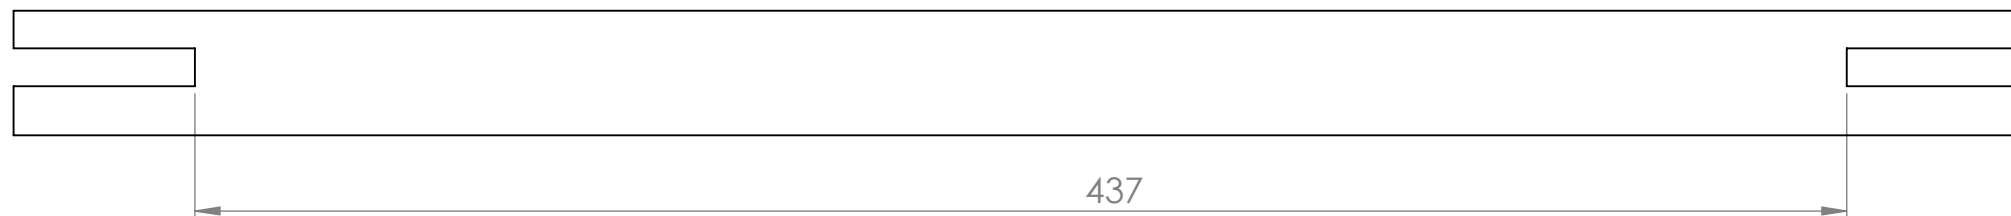

Window_Side part	2 of 3
Erasmus +	24-04-2025

